


TYPICAL GATE CONSTRUCTION

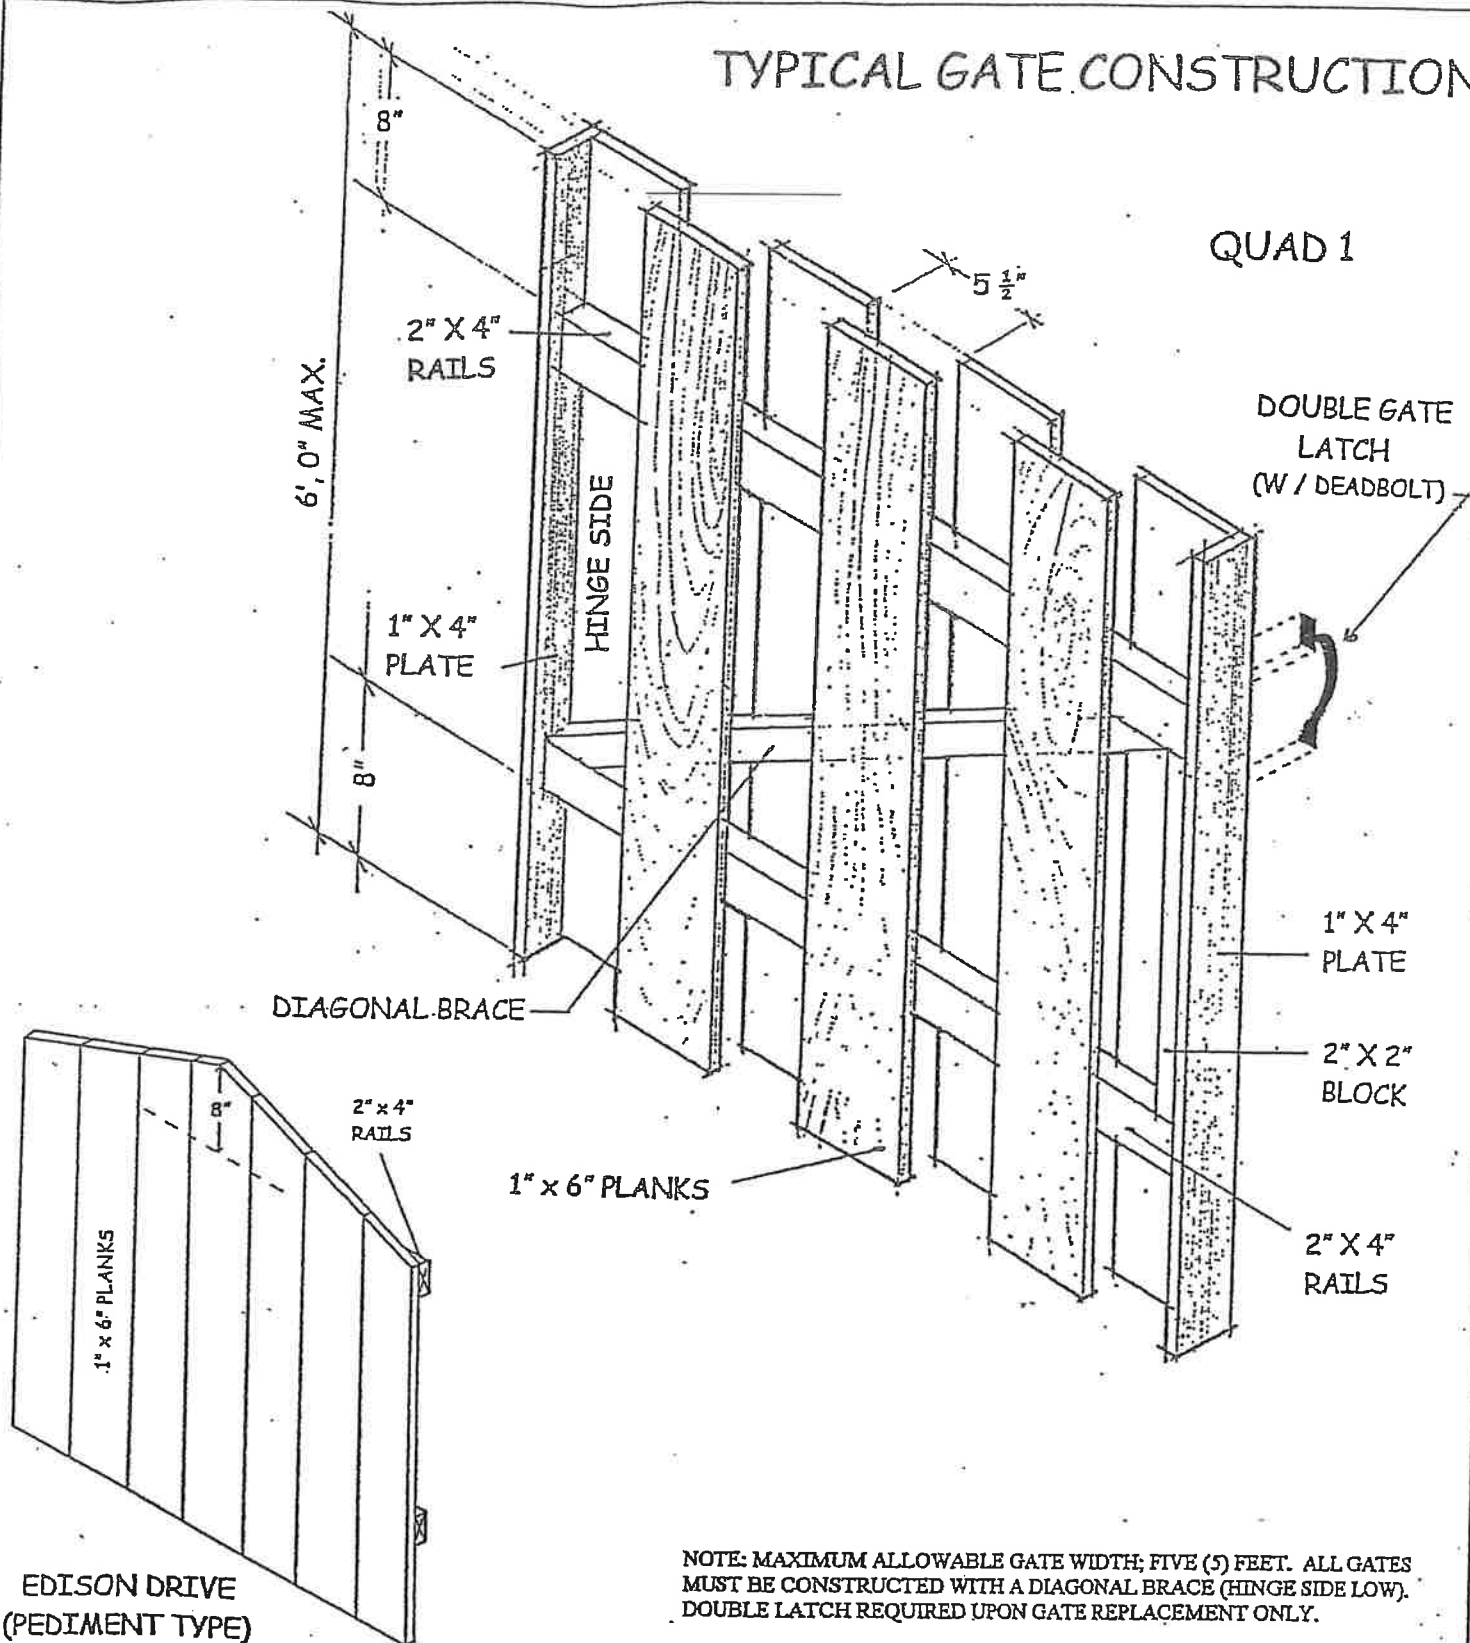

NOTE: MAXIMUM ALLOWABLE GATE WIDTH; FIVE (5) FEET. ALL GATES MUST BE CONSTRUCTED WITH A DIAGONAL BRACE (HINGE SIDE LOW). DOUBLE LATCH REQUIRED UPON GATE REPLACEMENT ONLY.

ARCHITECTURAL CONTROL STANDARDS

For
 TWIN RIVERS COMMUNITY TRUST
 92 Twin Rivers Drive West
 East Windsor, NJ 08520

GATE
 QUAD 1
 & EDISON DR.

Excluding Bennington Dr. Models;
 #113 thru #127 (Odd #'s)

S
 14e