


ROOF & GABLE DETAIL

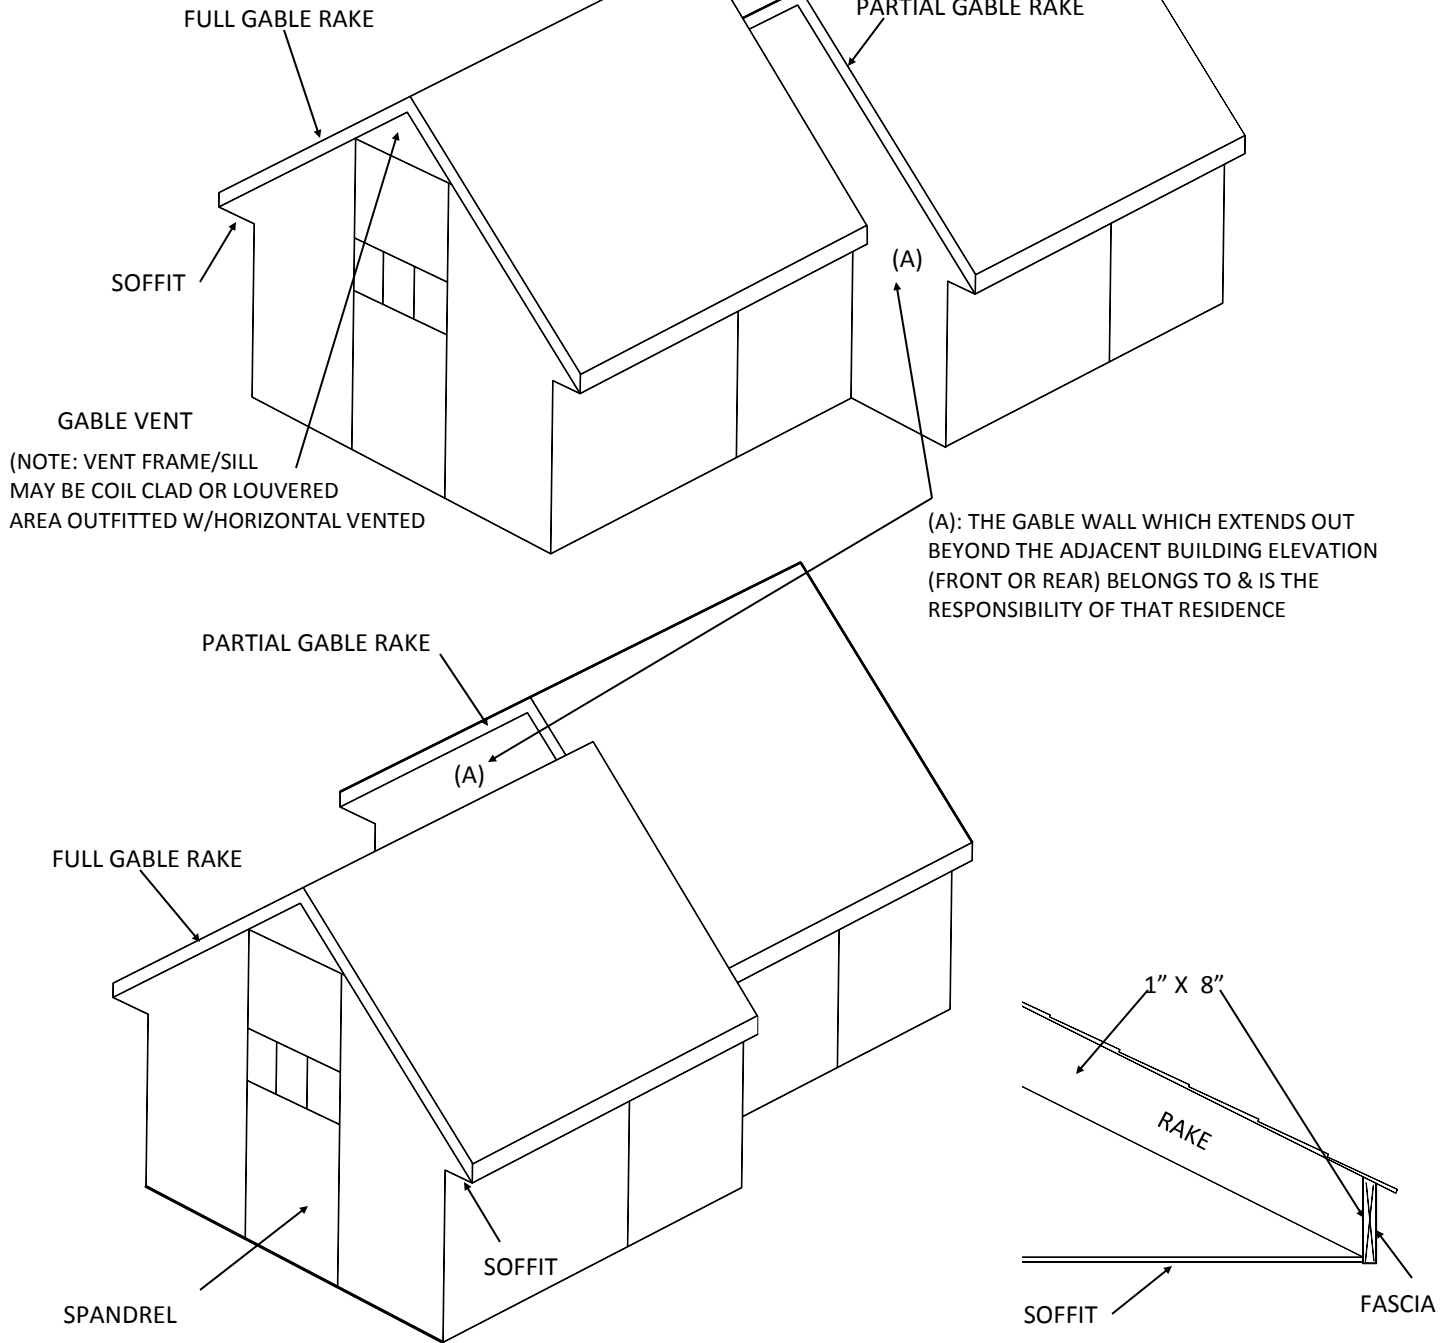

ALL TRIM AREAS, INCLUDING FASCIA, SOFFIT & RAKE MUST BE FINISHED IN APPROVED BENJAMIN MOORE *TUDOR BROWN* or *CHARCOAL SLATE* COLOR (See Siding Colors-S/4). RAKE CLAD CAPPING TO BE INSTALLED IN 3 PIECES, NONE SHORTER THAN THREE FEET IN LENGTH. COIL STOCK COLORS ARE TO BE *ROYAL BROWN* OR *TUXEDO GRAY*.

ARCHITECTURAL CONTROL STANDARDS

For
TWIN RIVERS COMMUNITY TRUST
92 Twin Rivers Drive West
East Windsor, NJ 08520

ROOF & GABLE DETAIL

S 5b