

ROOF & GABLE DETAIL

TOWNHOUSE

Rake must be finished in the approved Benjamin Moore 'Tudor Brown' or Benjamin Moore 'Charcoal Slate' color, for brown and gray trim units, respectively. Rake Clad to be installed in three pieces, none shorter than three feet in length. Aluminum coil stock colors to be 'Royal Brown' for brown trim units and Certainteed 'Charcoal Gray' for gray trim units.

Vent material to be louvred or vented vinyl or aluminum in the colors listed above.

DETACHED HOMES

Rake must be finished in the approved Benjamin Moore 'Tudor Brown' or Benjamin Moore 'Charcoal Slate' color, for brown and gray trim units, respectively. Rake Clad to be installed in three pieces, none shorter than three feet in length. Aluminum coil stock colors to be 'Royal Brown' for brown trim units and Certainteed 'Charcoal Gray' for gray trim units.

Vent material to be louvred or vented vinyl or aluminum. Vent color to match either house trim color, listed above, or house color.


ARCHITECTURAL CONTROL STANDARDS

For
TWIN RIVERS COMMUNITY TRUST
92 Twin Rivers Drive West
East Windsor, NJ 08520

**ROOF
& GABLE
DETAIL**
Page 1

**S
5b**

ROOF & GABLE DETAIL

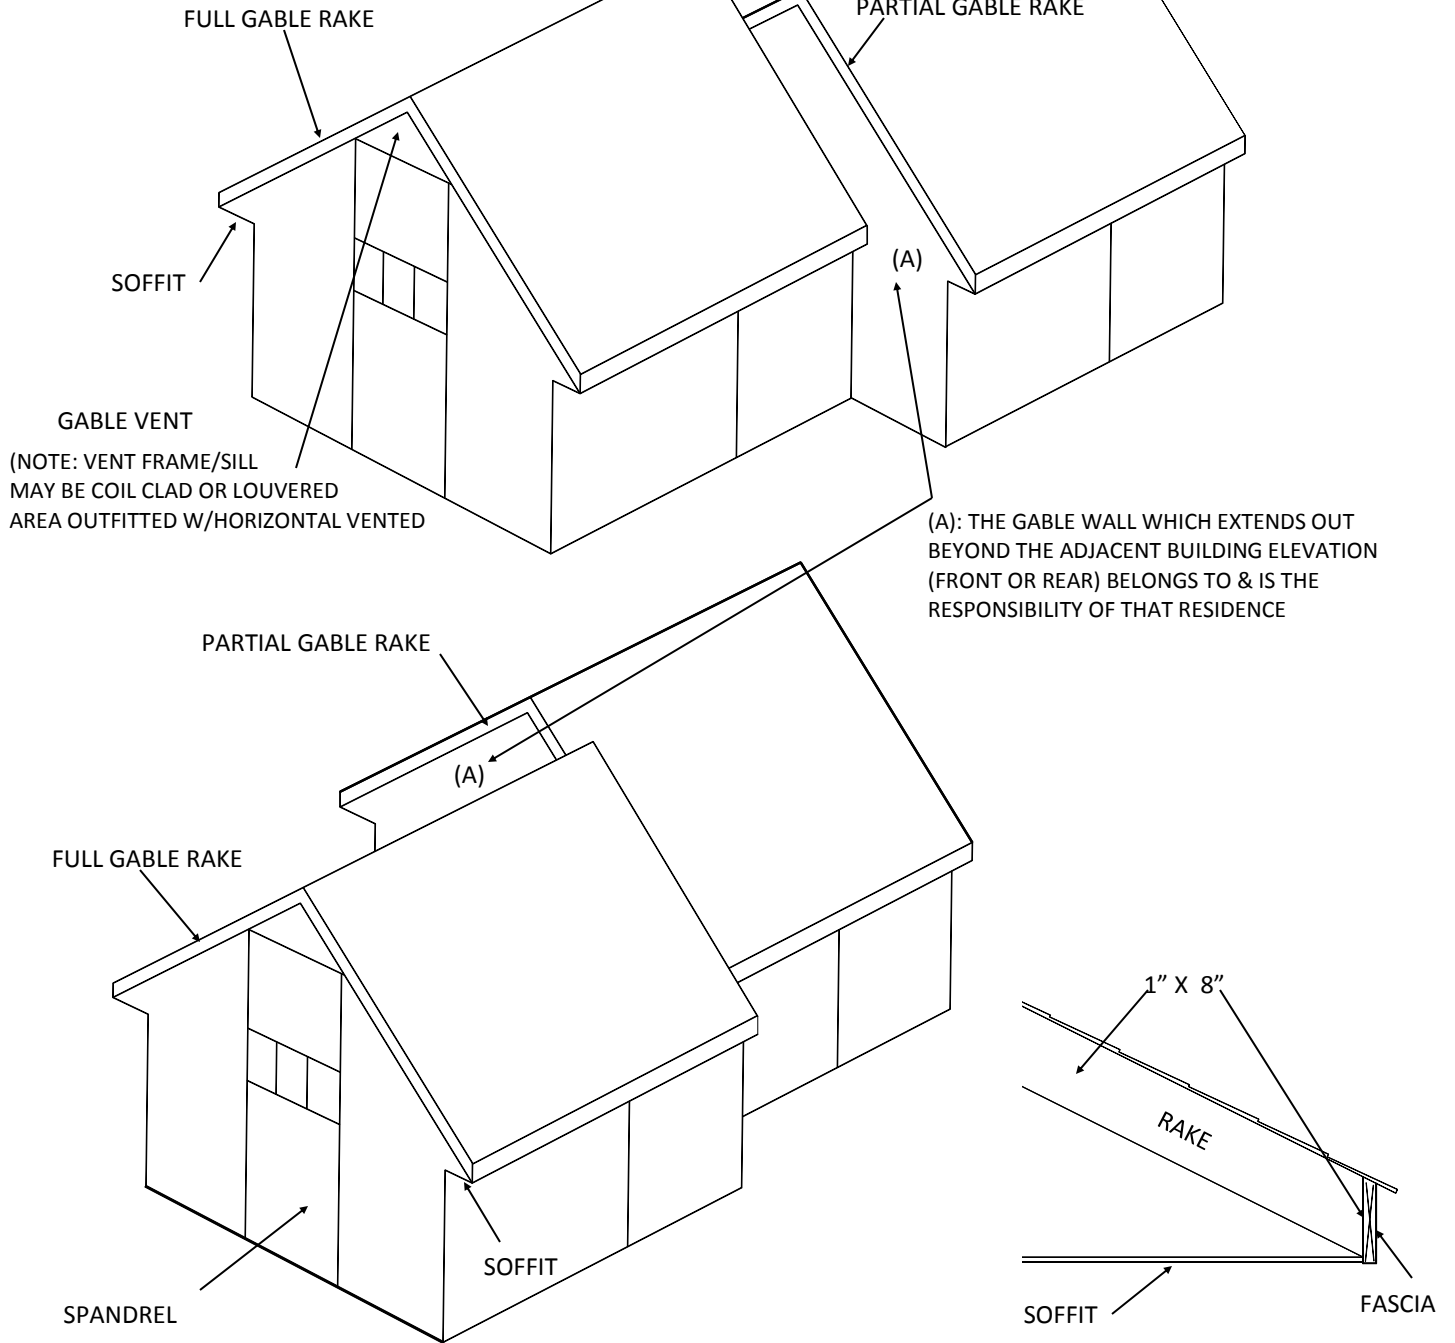

ARCHITECTURAL CONTROL STANDARDS

For
 TWIN RIVERS COMMUNITY TRUST
 92 Twin Rivers Drive West
 East Windsor, NJ 08520

**ROOF
 & GABLE
 DETAIL
 Page 2**

**S
 5b**